


BUREAU STREET DESIGN BUREAU ENGINEER J. COLLINS DATE 7/28/87 SCALE 1"=1'

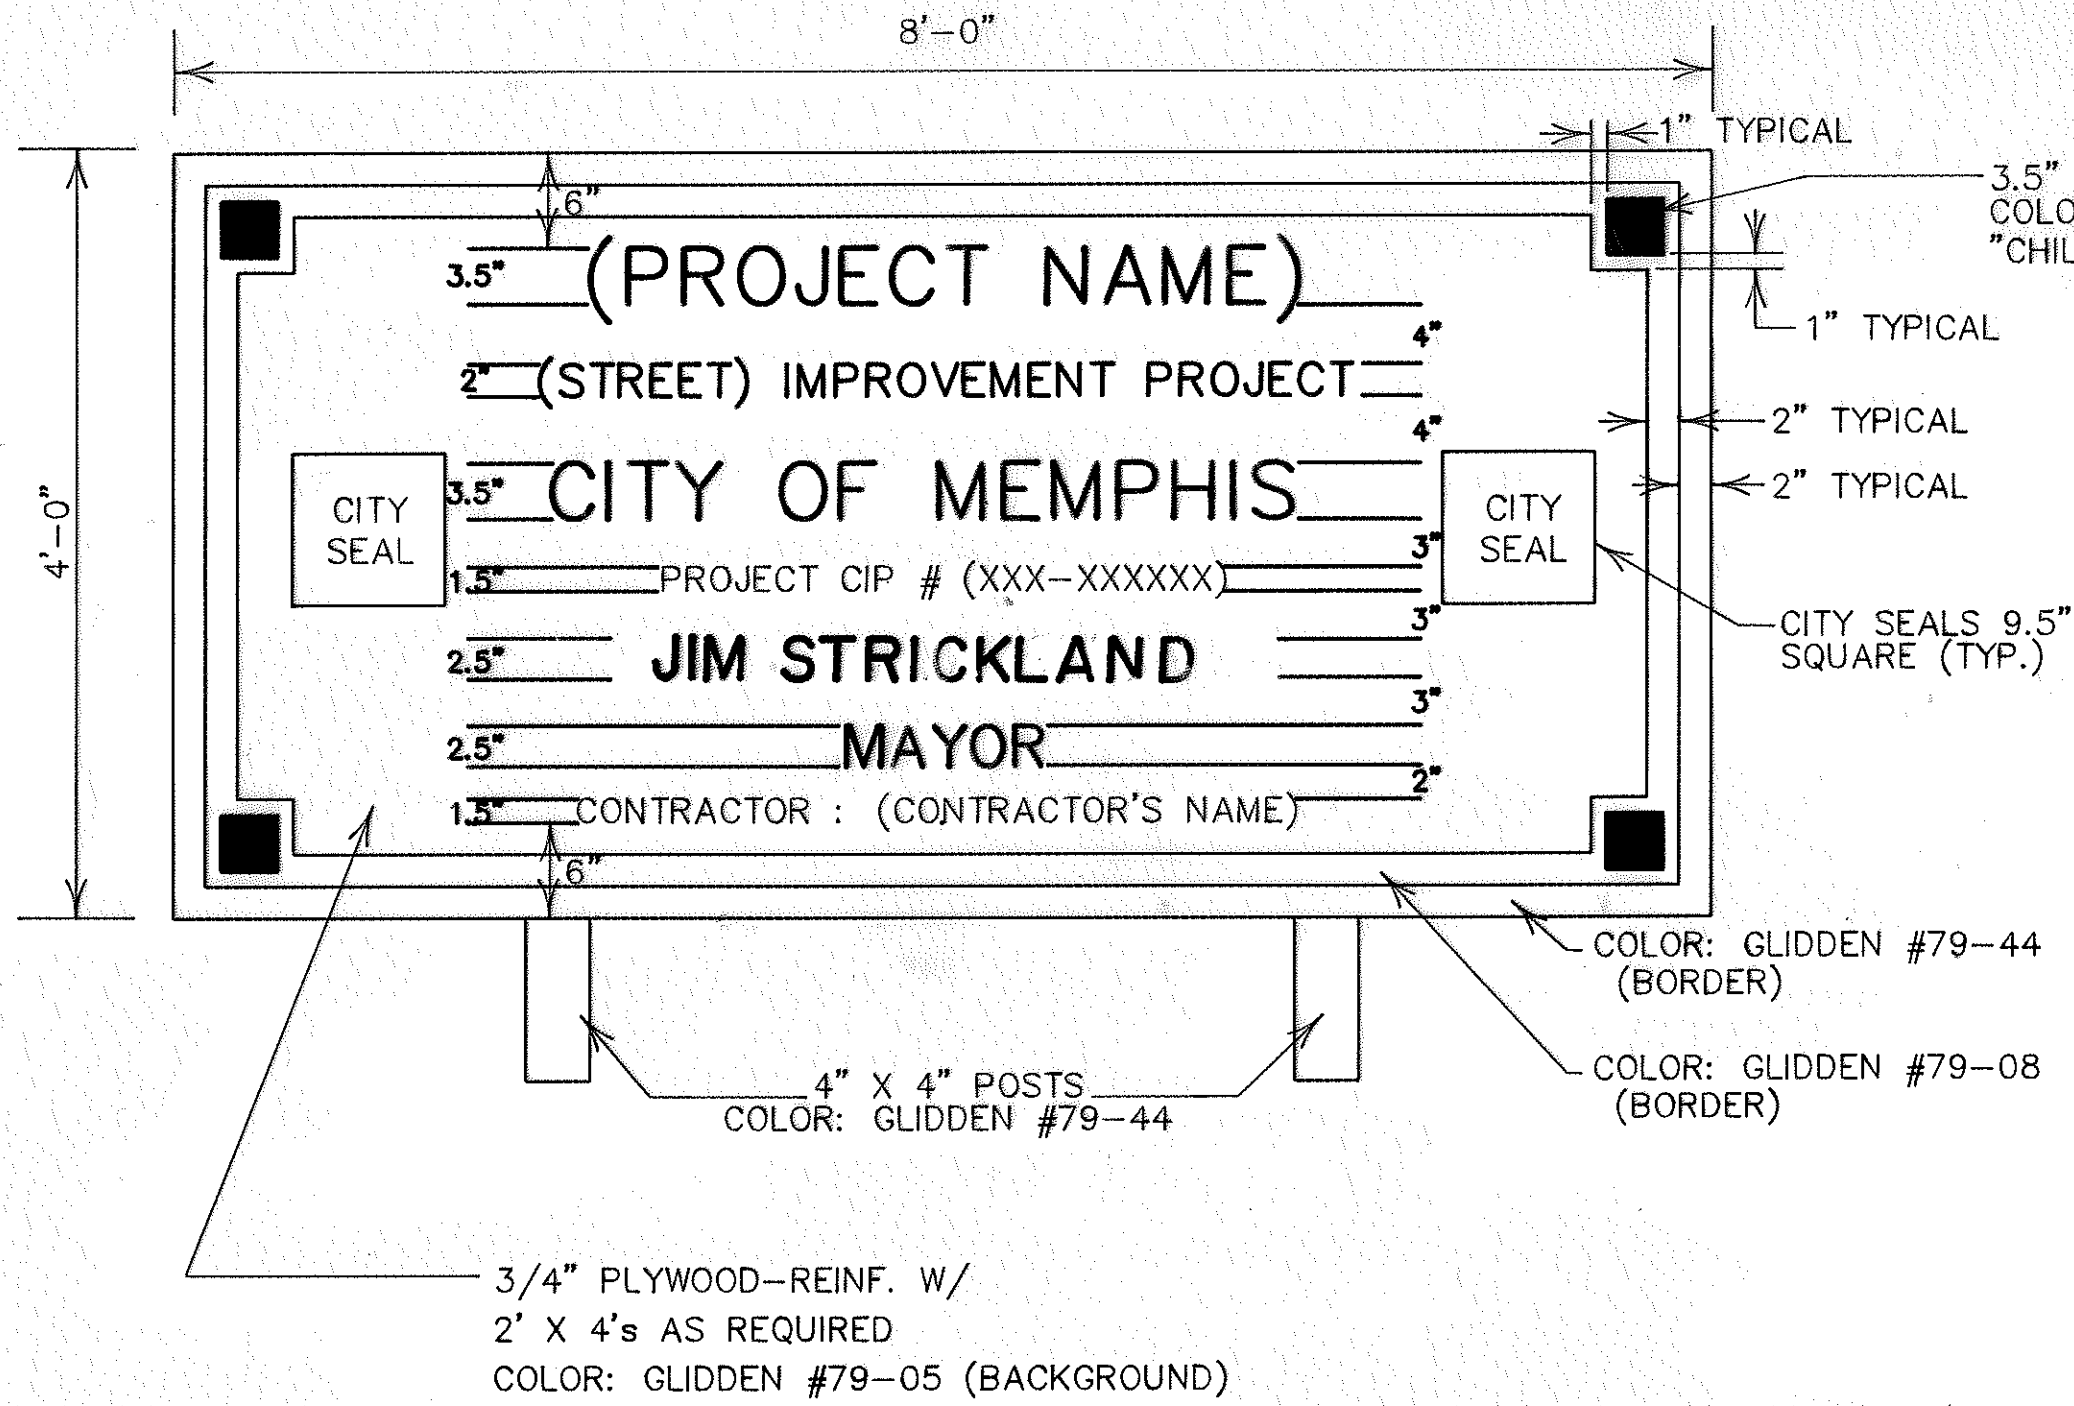

REVISIONS			
NO.	DATE	BY	REMARKS
1	2-5-92	L.R.H.	CHANGED MAYOR NAME COW
2	10-29-09	L.R.H.	CHANGED MAYOR NAME EMB
3	11-23-16	EBB.	CHANGED MAYOR NAME CCY

- NOTES:
1. THE ITEMS SHOWN IN PARENTHESIS WILL VARY WITH EACH PROJECT.
  2. THE CITY SEALS WILL BE PROVIDED BY THE CITY OF MEMPHIS.
  3. PRODUCT NAMES AND NUMBERS FOR COLORS ARE FOR REERENCE ONLY AND ARE NOT INTENDED TO BE PROPRIETARY.
  4. SIGN TO BE EXTERIOR GRADE 3/4" PLYWOOD OR OTHER APPROVED MATERIAL SUITABLE FOR SIGNING.
  5. PROVIDE ADEQUATE SUPPORTS FOR SIGN AS SITE CONDITIONS MAY REQUIRE TO PERMIT PUBLIC VIEWING.
  6. ALL LETTERING EXCEPT "CITY OF MEMPHIS" SHALL BE TYPE STYLE HELVETICA MEDIUM. "CITY OF MEMPHIS" SHALL BE TYPE STYLE NEW BASKERVILLE BOLD. ALL LETTERING SHALL BE BLACK.

CITY OF MEMPHIS  
DIVISION OF ENGINEERING

DESIGN STANDARD  
FOR  
CONSTRUCTION SIGN

*Bruce Bondurant P.E.* 3-17-88  
CITY ENGINEER DATE